


REMOVABLE WATERTIGHT
INSPECTION PORTS, 10" OPENING

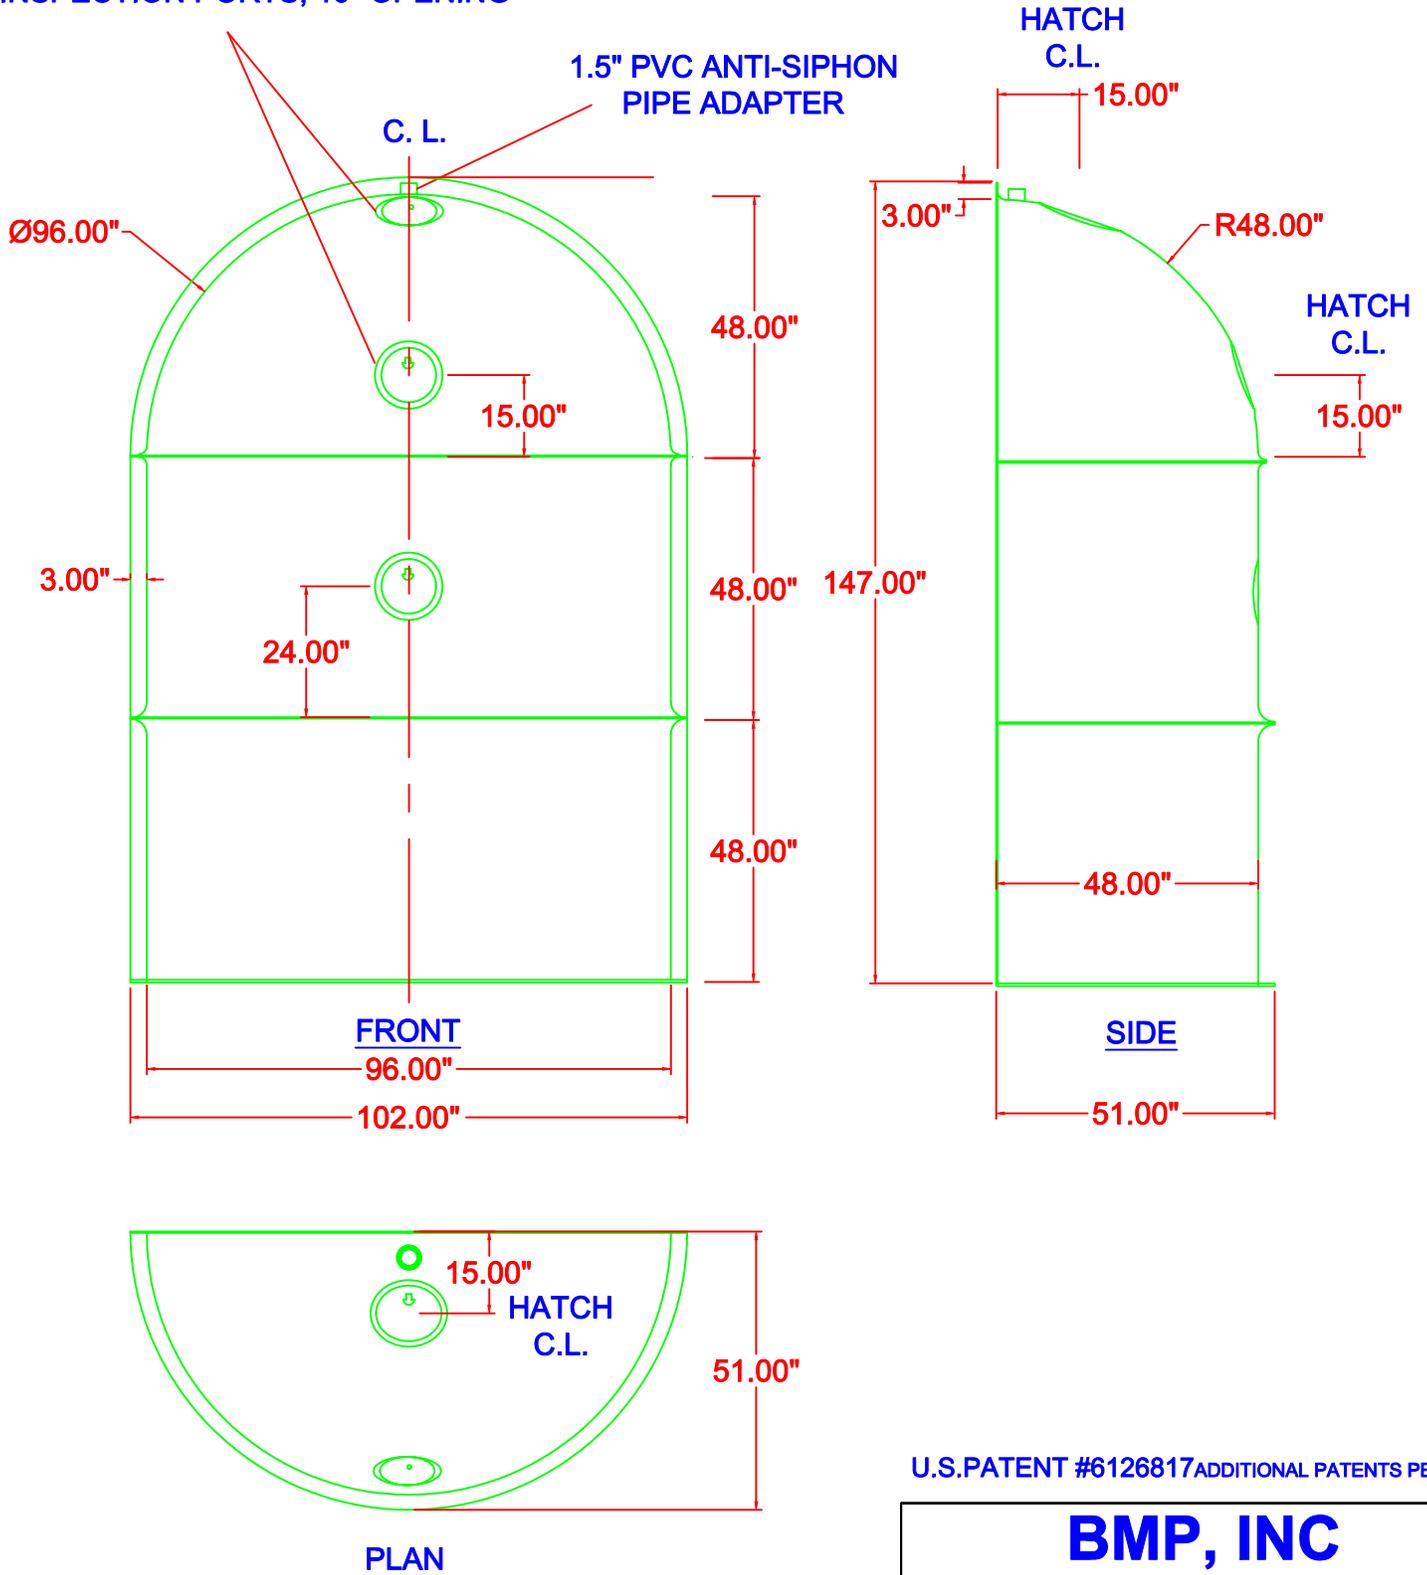

U.S.PATENT #6126817 ADDITIONAL PATENTS PENDING

BMP, INC

53 MT.ARCHER RD., LYME CT 06371

(800) 504-8008 FAX: (860) 434-3195

| DESCRIPTION | DATE | SCALE |
|---|----------------|-------|
| 96FTBB SNOOT OIL & DEBRIS STOP (TOP & 2 BASES) | 03/29/00 | NONE |
| | DRAWING NUMBER | |
| 96FTBB | | |